


Combined Sewer Tie-In Pedestrian Restrictions - 4th to 17th May

ISO A3 - 257

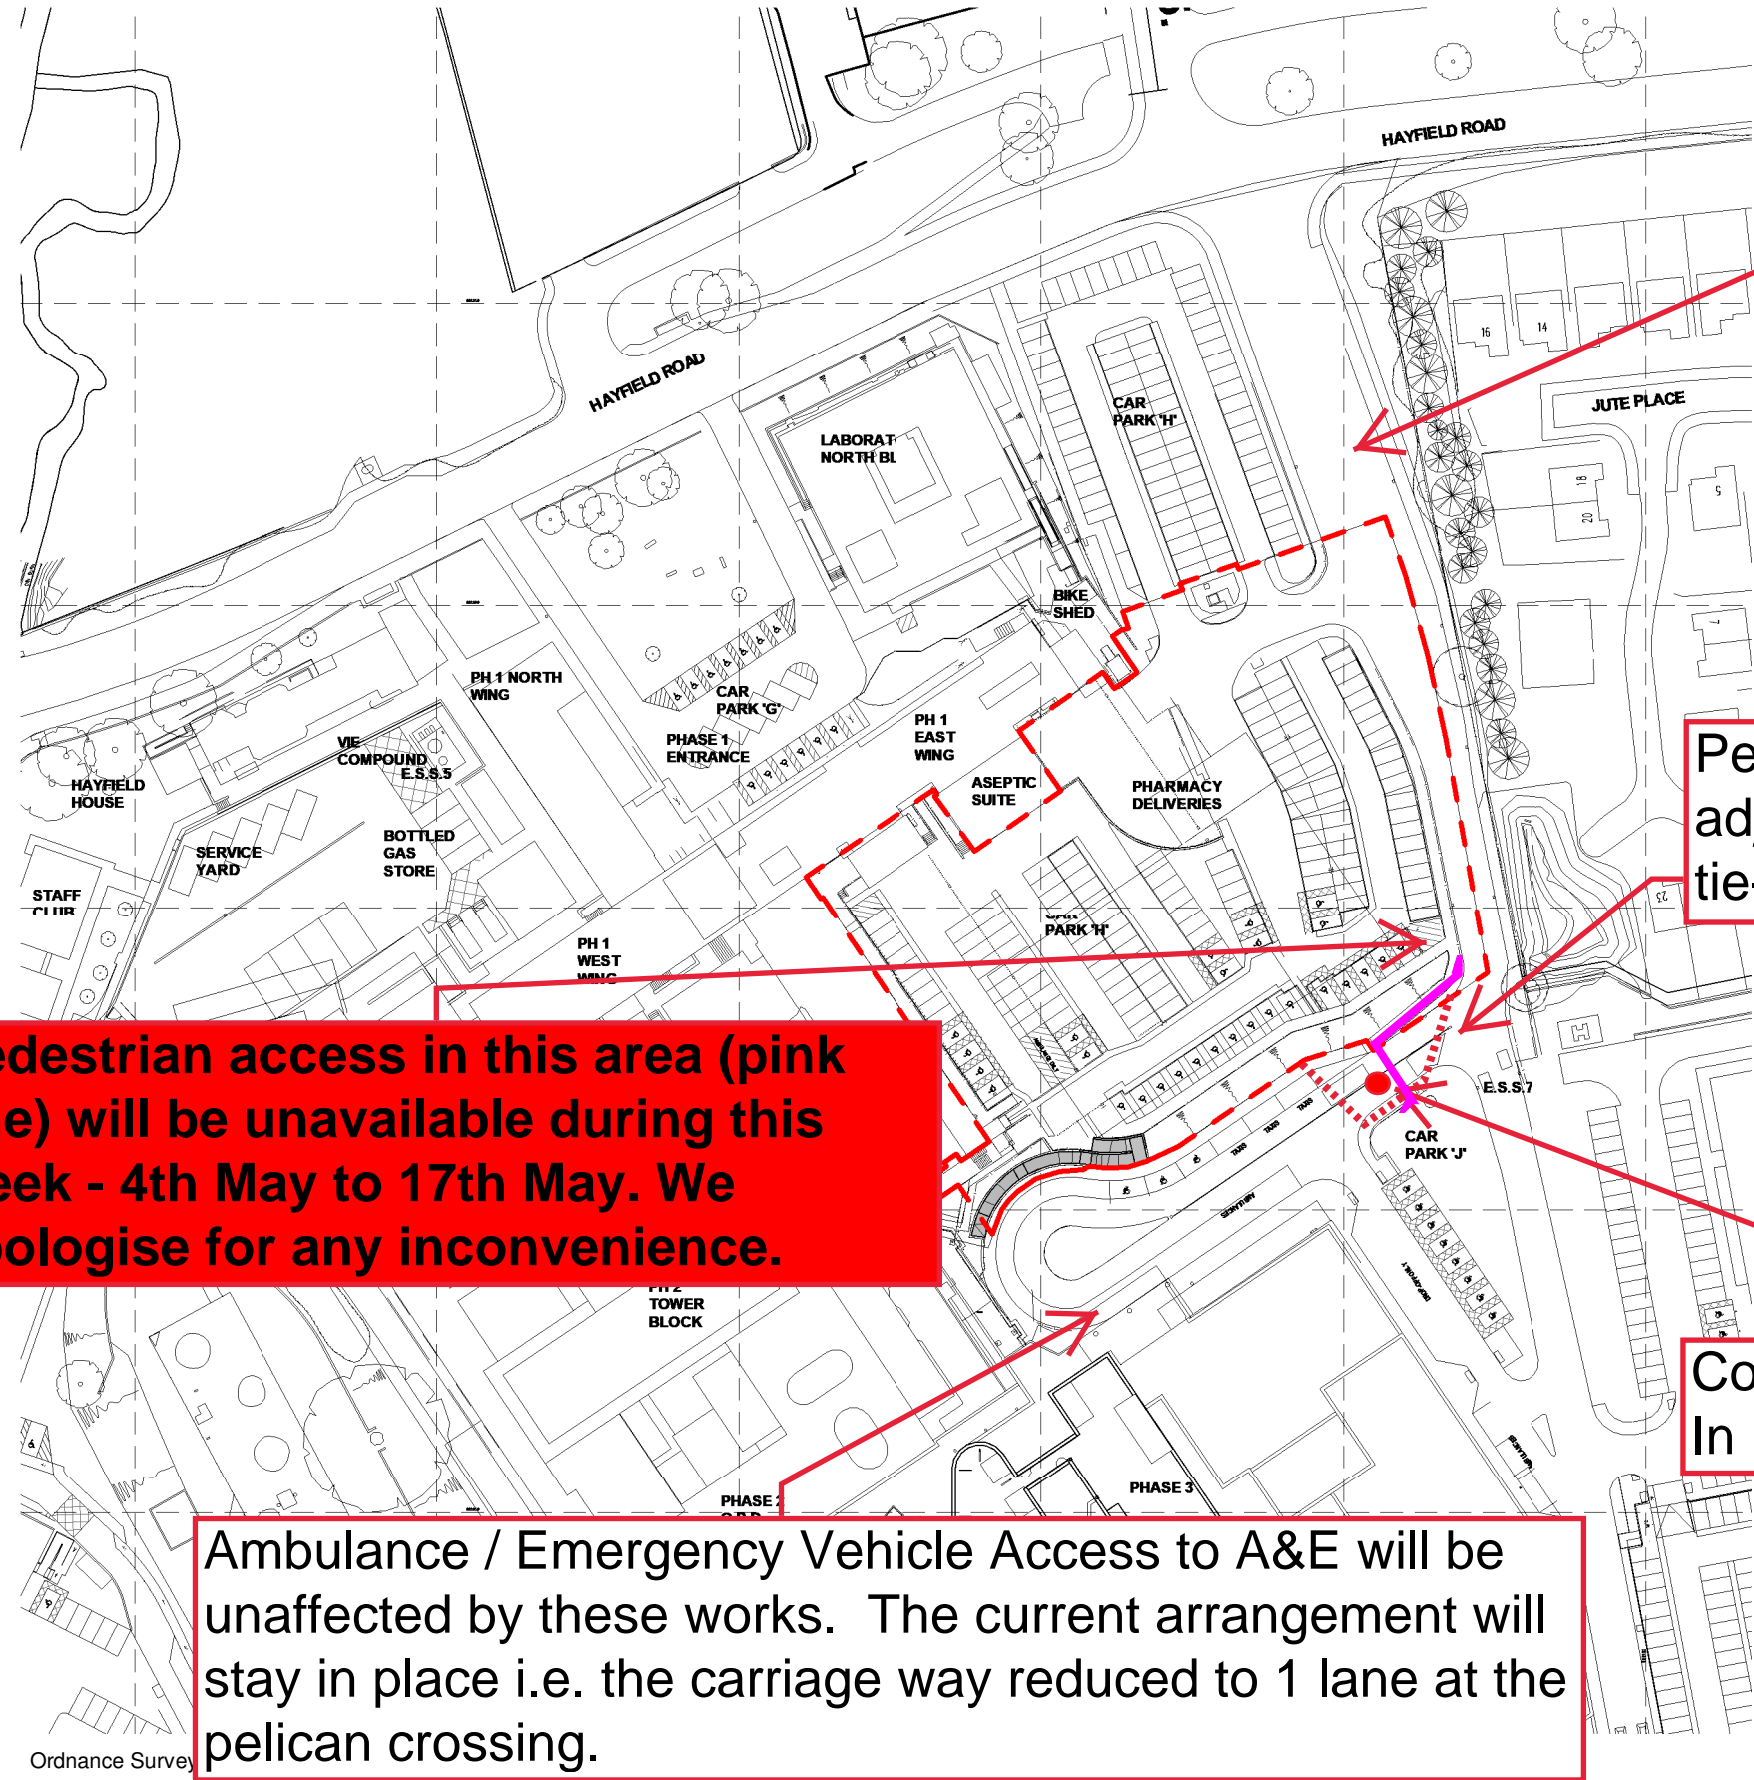

Vehicle Access along this route will be unaffected by the works

Perimeter fence line adjusted to secure the tie-in point.

Pedestrian access in this area (pink line) will be unavailable during this week - 4th May to 17th May. We apologise for any inconvenience.

Combined Sewer Tie-In Point

Ambulance / Emergency Vehicle Access to A&E will be unaffected by these works. The current arrangement will stay in place i.e. the carriage way reduced to 1 lane at the pelican crossing.

This drawing has been prepared solely for the use of NHS Fife and there are no representations of any kind made by NORR Consultants Limited to any party with whom NORR Consultants Limited has not entered into a contract

This drawing must not be used, reproduced or revised without written permission.

This drawing shall not be used for construction purposes until the "CONSTRUCTION" status appears under the Sheet Status.

Constructors must only work to figured dimensions which are to be checked on site. Do not scale from hard copy drawings

NORR
NORR Consultants Ltd.
An Ingenium International Company

Skypark 5, Suite 1A
45 Finnieston Street,
Glasgow G3 8JU
Scotland, UK
norr.com

Drawn CC	Date 27/04/20
Checked NP	Date 27/04/20

Client
NHS Fife

Project Name
FIFE ELECTIVE ORTHOPAEDIC CENTRE

Drawing Title
SITE - LOCATION PLAN

Scale
1 : 1250@ A3


Sheet Status
S3 - FOR REVIEW

Project No.
IAGG19-0018

Drawing No.
EOC-NOR-XX- XX-DR-A-90000

Rev.
P02

SCALE - 1:1250

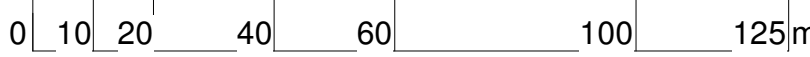

Ordnance Survey